




PROPOSED RESIDENTIAL LAYOUT IN GAMANAGATTI INDUSTRIAL AREA HUBLI.DHARWAD DISTRICT.

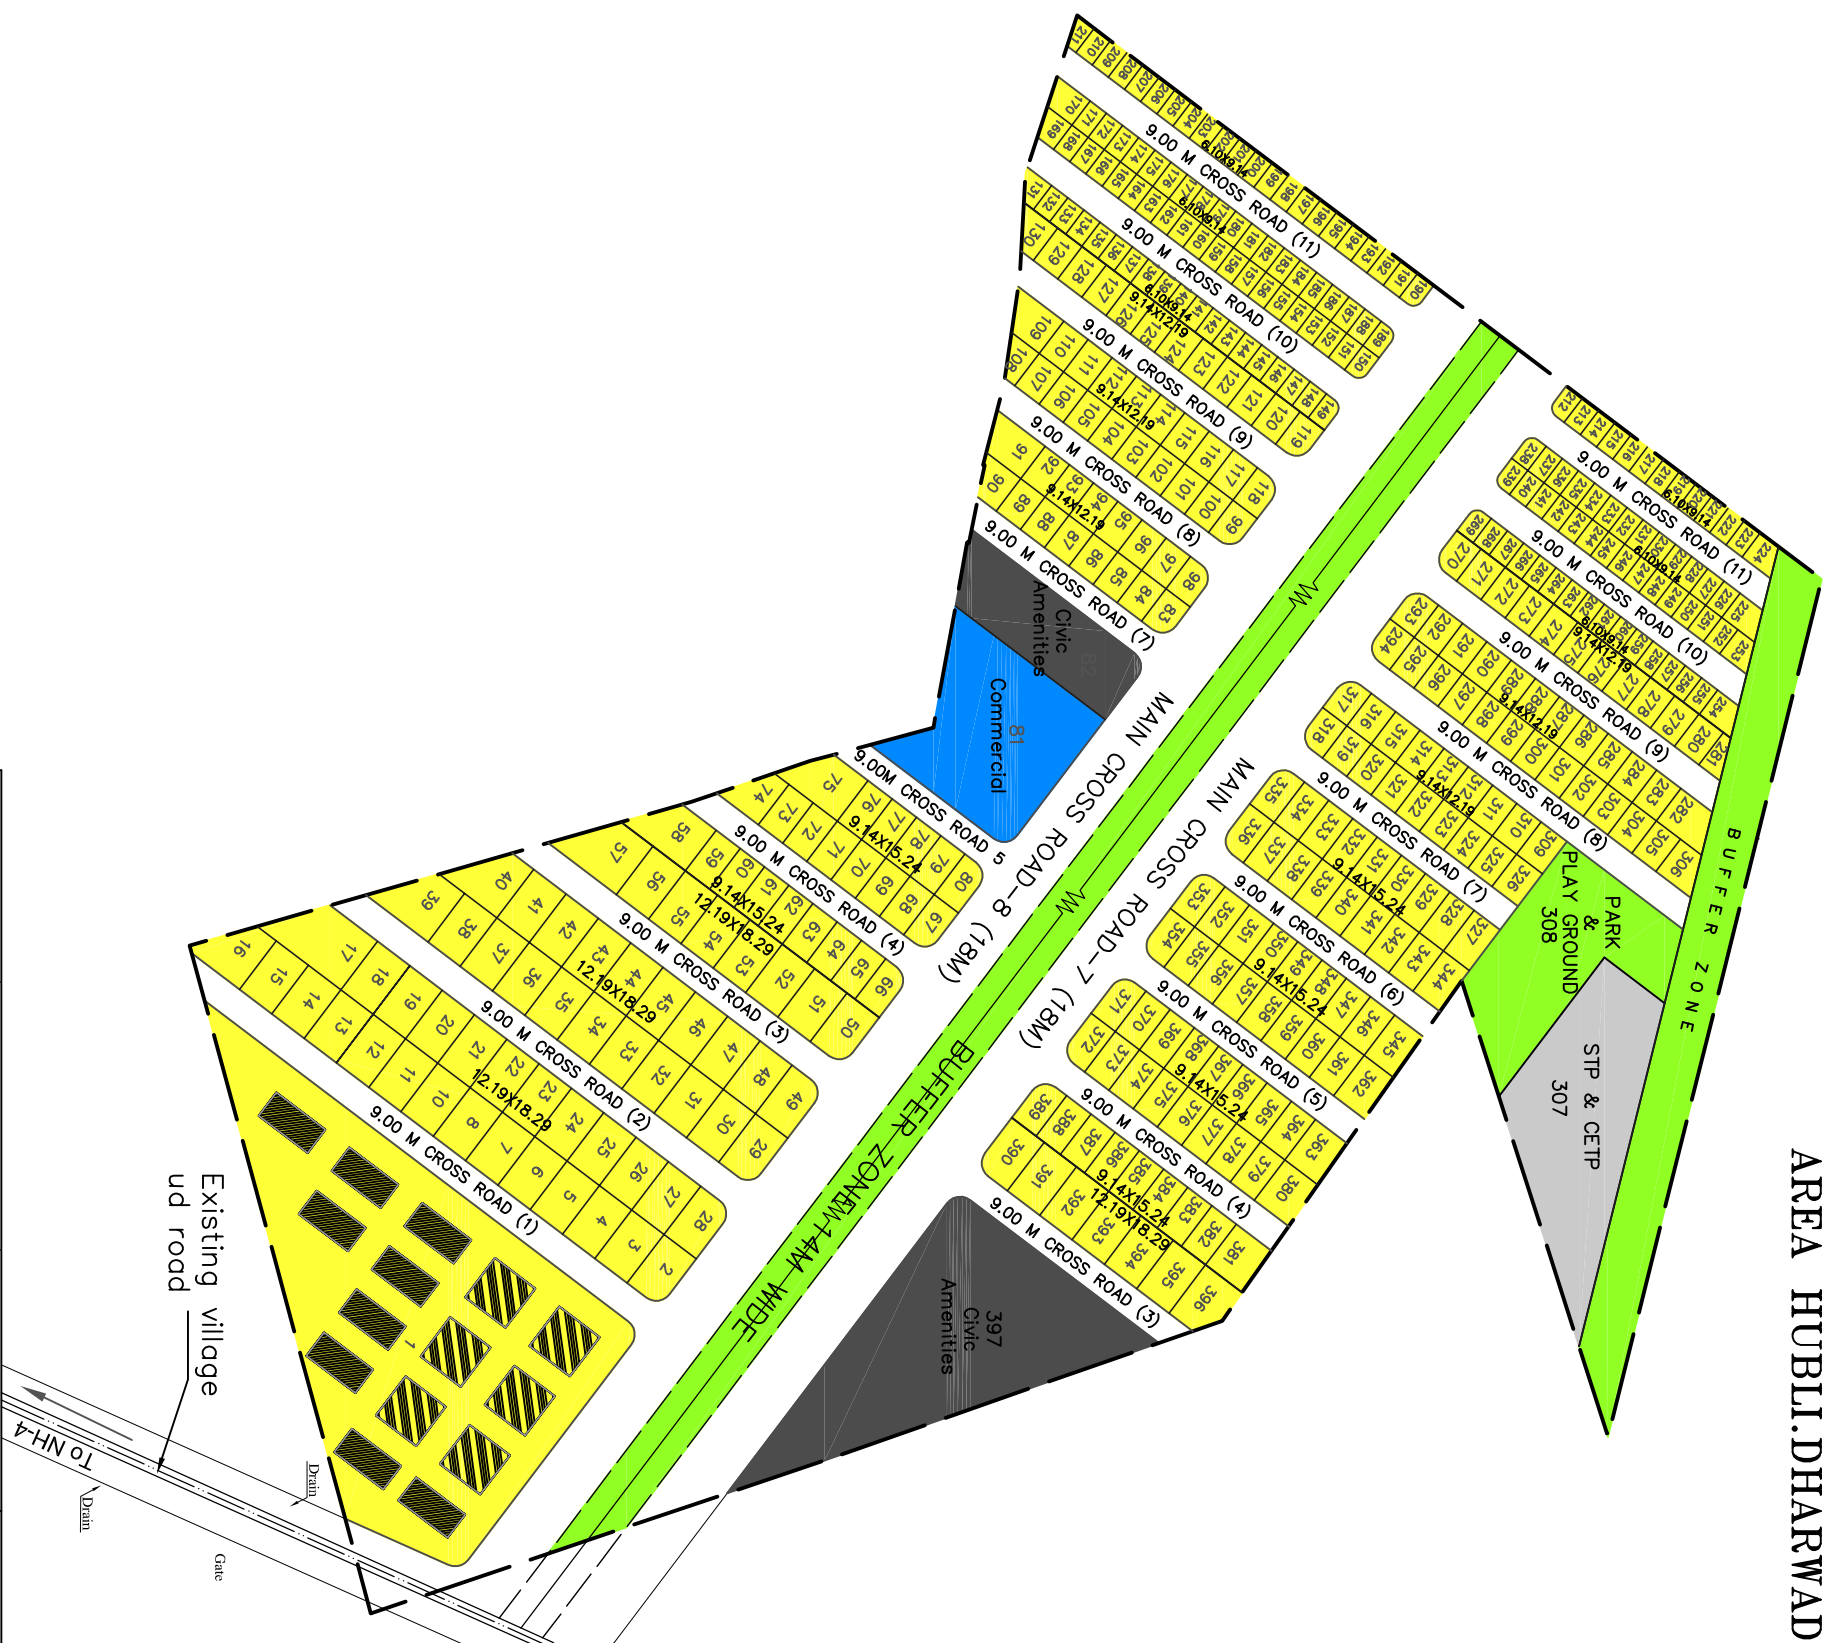

TOTAL HOUSING EXTENT : 113577.51 SQM
TOTAL HOUSING EXTENT : 28.06 ACRES
28 ACRES - 2 GUNTAS

--ROAD INDEX--			
SL.NO	ROAD TYPE	ROAD WIDTH	ROAD LENGTH
1	MAIN CROSS ROAD - 7	18.00M	431.00 M
2	MAIN CROSS ROAD - 8	18.00M	478.00 M
3	CROSS ROAD - 1	9.00M	170.00 M
4	CROSS ROAD - 2	9.00M	149.00 M
5	CROSS ROAD - 3	9.00M	183.00 M
6	CROSS ROAD - 4	9.00M	169.00 M
7	CROSS ROAD - 5	9.00M	140.00 M
8	CROSS ROAD - 6	9.00M	84.00 M
9	CROSS ROAD - 7	9.00M	152.00 M
10	CROSS ROAD - 8	9.00M	208.00 M
11	CROSS ROAD - 9	9.00M	213.00 M
12	CROSS ROAD - 10	9.00M	218.00 M
13	CROSS ROAD - 11	9.00M	216.00 M
TOTAL			2821.00 M

SL.NO	ROAD TYPE	ROAD LENGTH	ROAD AREA
1	MAIN CROSS ROAD 18 M	909.00 M	16362.00 SQM
2	CROSS ROAD 9 M	1912.00 M	17208.00 SQM
3	APPROACH ROAD		480.30 SQM
TOTAL ROAD EXTENT IN SQM			34050.30 SQM

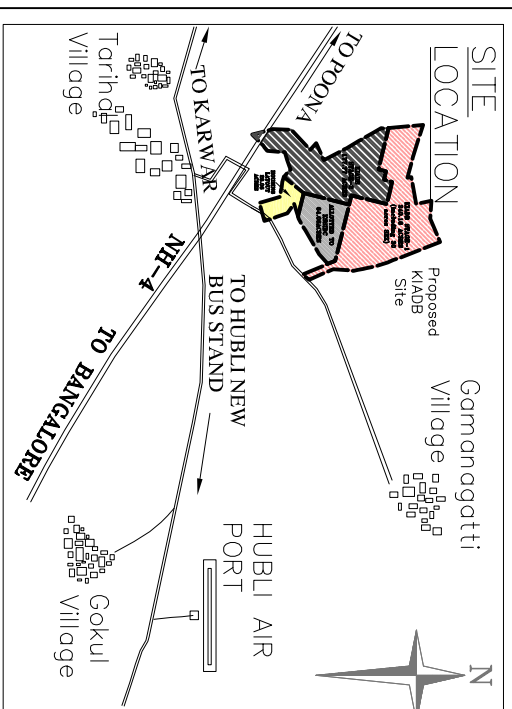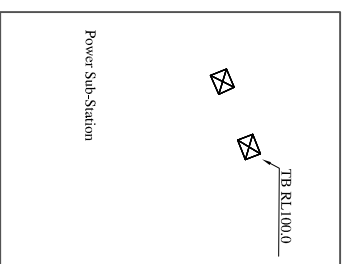

LAND-USE ANALYSIS			
SL.NO	LANDUSE	AREA IN SQ.M.	%
1	RESIDENTIAL	56243.85	49.52
2	COMMERCIAL	2305.32	2.03
3	PARK&PLAYGOUND	12490.00	11.00
4	CIVIC AMENITIES	5681.45	5.00
5	STP & CETP	2806.59	2.47
6	ROAD	34050.30	29.98
TOTAL		113577.51	100.00

HOUSING PLOT DETAILS					
SL.NO	INDEX	DESCRIPTION	AREA	%	NO.OF PLOTS
1		GROUP HOUSING	9800.70	17.42	15BL0CX12 180
2		HIG 12.19X18.29M	14351.10	25.52	63 NOS
3		MIG 9.14X15.24M	12535.30	22.29	86 NOS
4		LIG 9.14X12.19M	11640.20	20.70	103 NOS
5		EWS 6.10X9.14M	7916.55	14.07	139 NOS
TOTAL			56243.85	100.00	571 NOS

CLIENT:
**CHIEF DEVELOPMENT OFFICER
 & CHIEF ENGINEER
 KIADB BANGALORE**

PROJECT CONSULTANTS :

GALAGALI ASSOCIATES
 Architects, Structural Engineers, Bridge Designers & Project Management Consultants
 1ST FLOOR, KANAD COMPLEX, OPP KOTAMARI SCHOOL CROSS
 VIDYANAGAR, HUBLI 580 031, Telefax : 0836-2277437.
 Mob:9446113737, email : galagali.associates@gmail.com

HOUSING LAYOUT MAP
 IN IT-BT GAMANAGATTI INDUSTRIAL AREA HUBLI

AE DHARWAD	DDO & AEE DHARWAD	DO & EE DHARWAD	JDTP BANGALORE	CDO & CE BANGALORE	CEO & EM BANGALORE
---------------	----------------------	--------------------	-------------------	-----------------------	-----------------------

DWG.NO:
 DATE :