


TYPICAL 1BHK FLOOR PLAN OF GAMANAGATTI HOUSING TENEMENTS AT DHARWAD DISTRICT

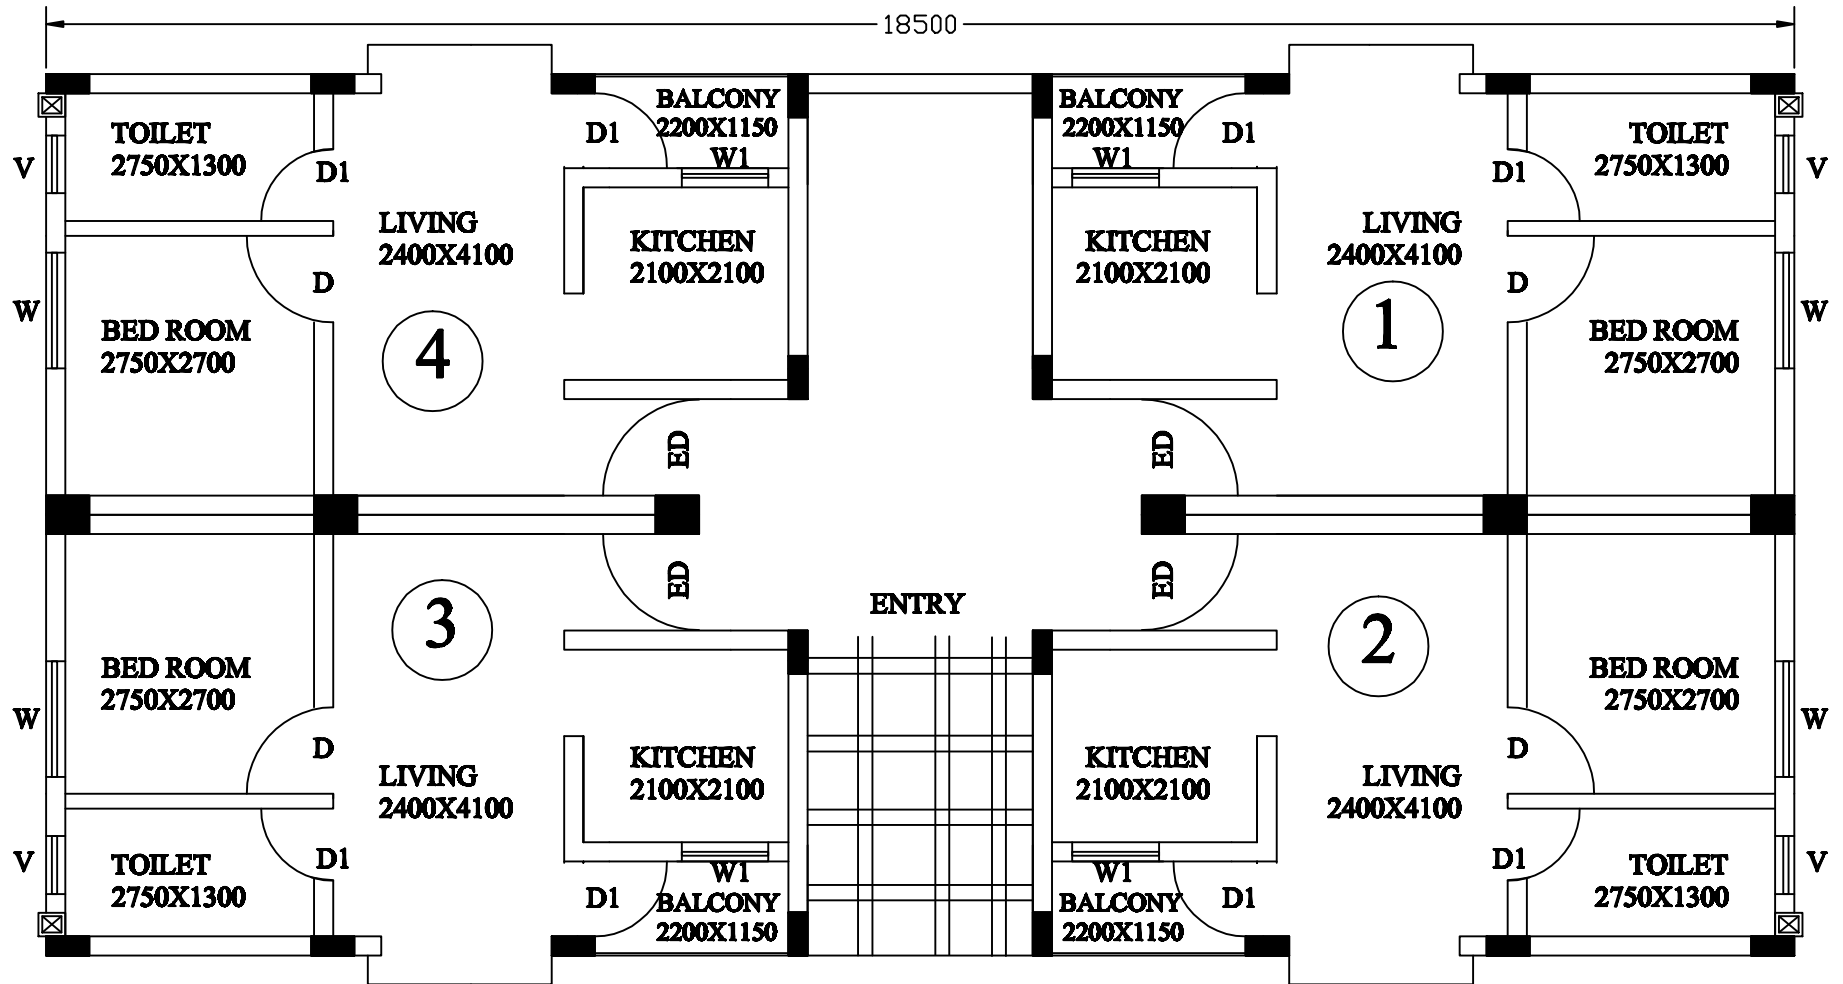

SCHEDULE OF OPENING

DOORS

ED : 1000 X 2100
 D : 900 X 2100
 D1 : 750 X 210

WINDOWS:


W : 1200 X 1350
 W1 : 900 X 900

VENTILATOR

V:600 X 600

Plinth Area of each House in Sqmtr : 39.48 Sqmtr

TYPICAL 2BHK FLOOR PLAN OF GAMANAGATTI HOUSING TENEMENTS AT DHARWAD DISTRICT

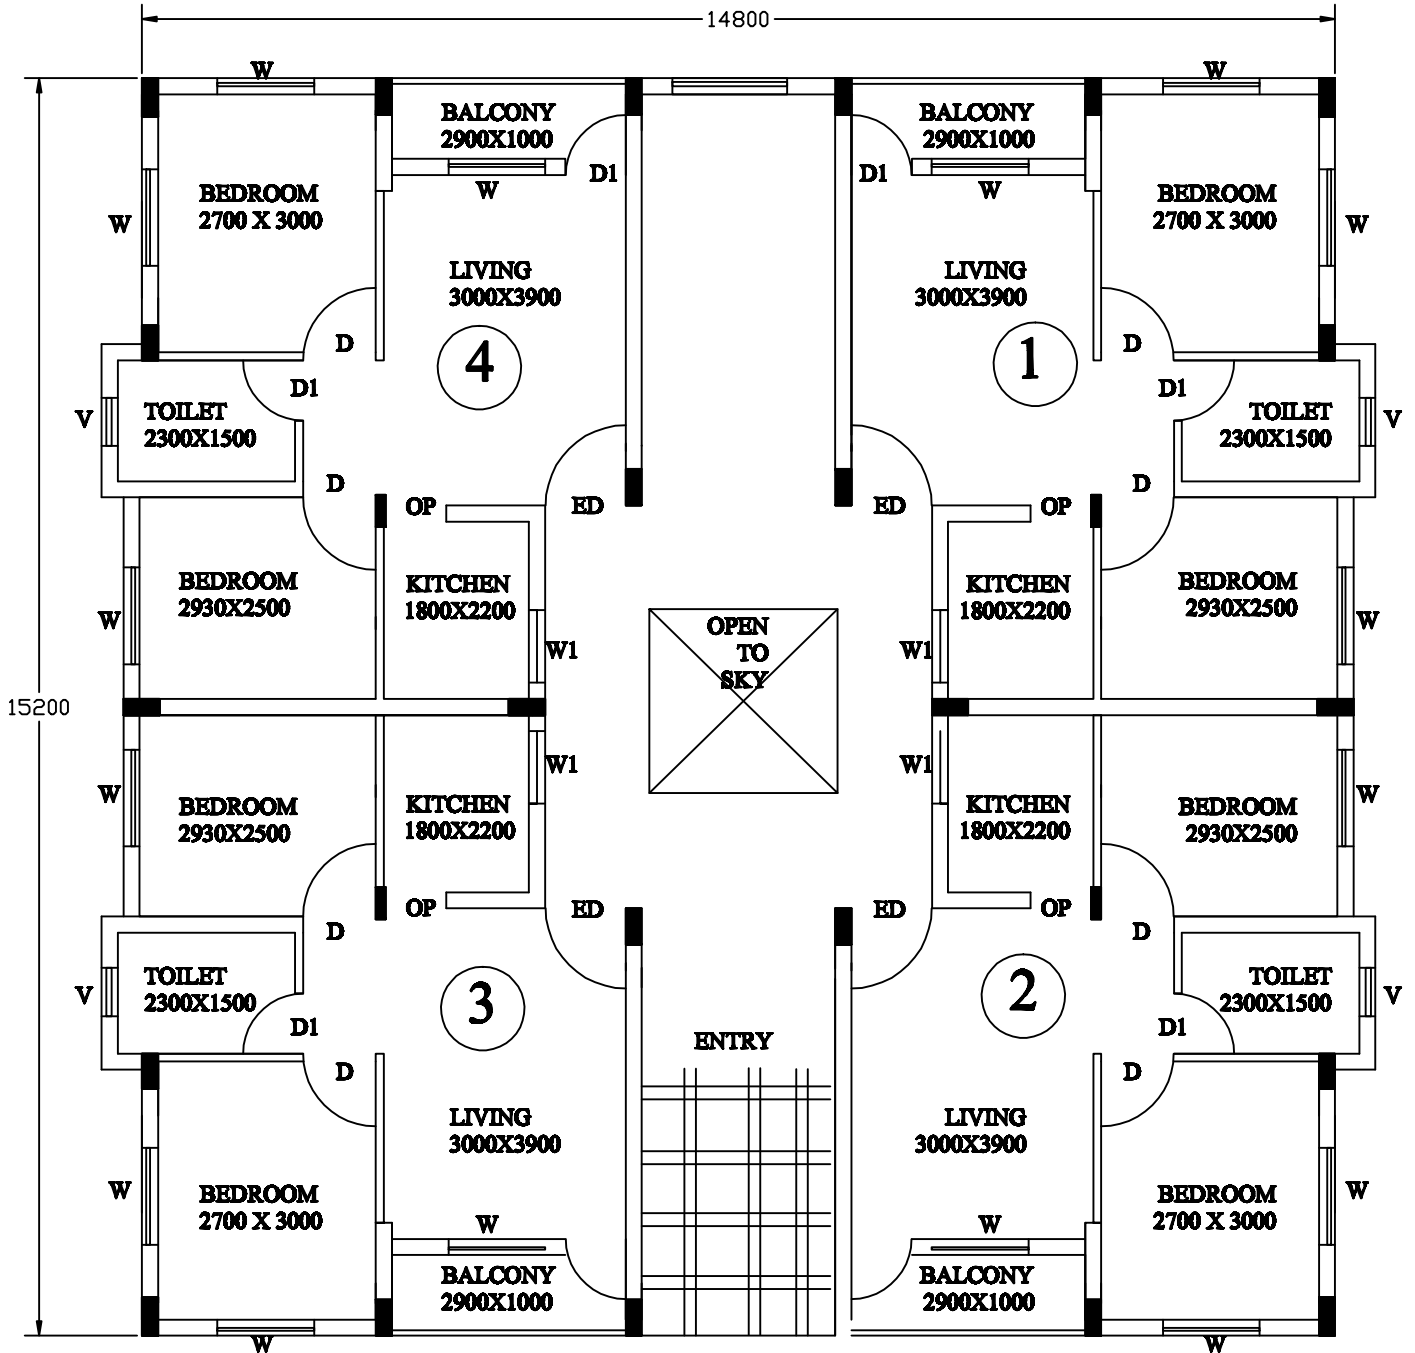

SCHEDULE OF OPENING

DOORS	WINDOWS:	VENTILATOR
ED : 1000 X 2100	W : 1200 X 1350	V:600 X 600
D : 900 X 2100	W1 : 900X 900	
D1 : 750 X 210		

Plinth Area of each House in Sqmtr : 53.58 Sqmtr

GAMANAGATTI APARTMENT (HOUSING)

GROUND FLOOR



INDEX:

- 1) A to F: 2BHK Tenements
- 2) G to O: 1BHK Tenements

: Alloted tenements

: Vacant tenements

[Signature]
Assistant Engineer
 K.I.A.D.B. Dharwad

[Signature]
Assistant Executive Engineer
 K.I.A.D.B. Dharwad.

[Signature]
Executive Engineer
 K.I.A.D.B. Dharwad,

GAMANAGATTI APARTMENT (HOUSING) SECOND FLOOR



1BHK HOUSING

INDEX:

- 1) A to F: 2BHK Tenements
- 2) G to O: 1BHK Tenements

- : Alloted tenements
- : Vacant tenements

[Signature]
**Assistant Engineer
K.I.A.D.B. Dharwad**

[Signature]
**Assistant Executive Engineer
K.I.A.D.B. Dharwad.**

[Signature]
**Executive Engineer:
K.I.A.D.B. Dharwad.**

GAMANAGATTI APARTMENT (HOUSING)

FIRST FLOOR



INDEX:

- 1) A to F: 2BHK Tenements
- 2) G to O: 1BHK Tenements

: Alloted tenements




: Vacant tenements

[Signature]
Assistant Engineer
 K.I.A.D.B. Dharwad

[Signature]
Assistant Executive Engineer
 K.I.A.D.B. Dharwad.

[Signature]
Executive Engineer:
 K.I.A.D.B. Dharwad.




BLOCK-A (2-BHK)

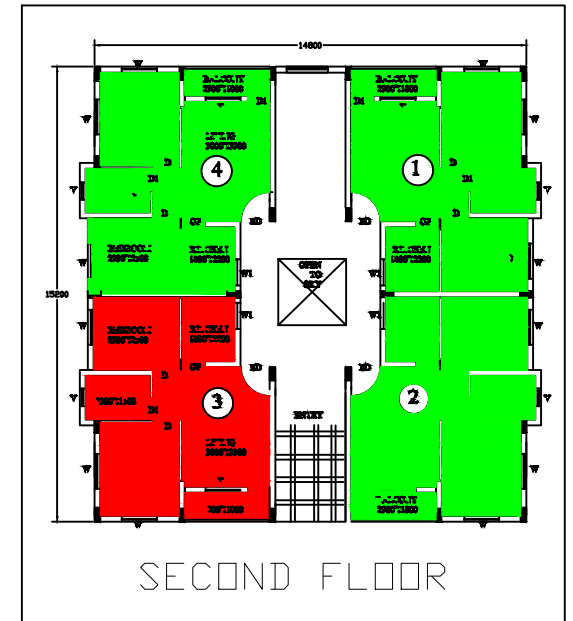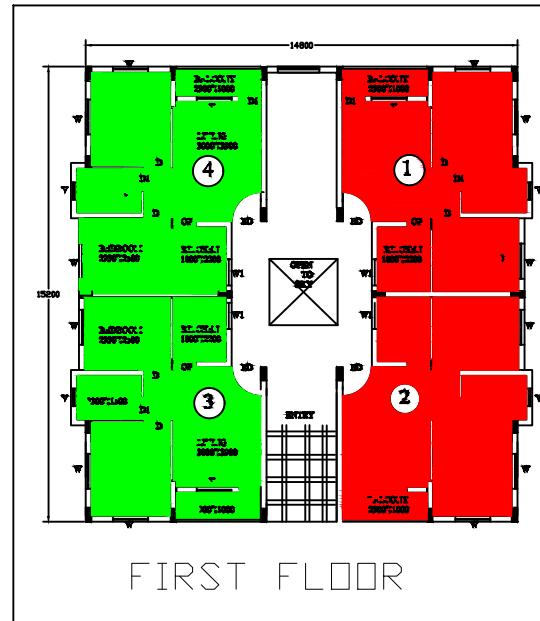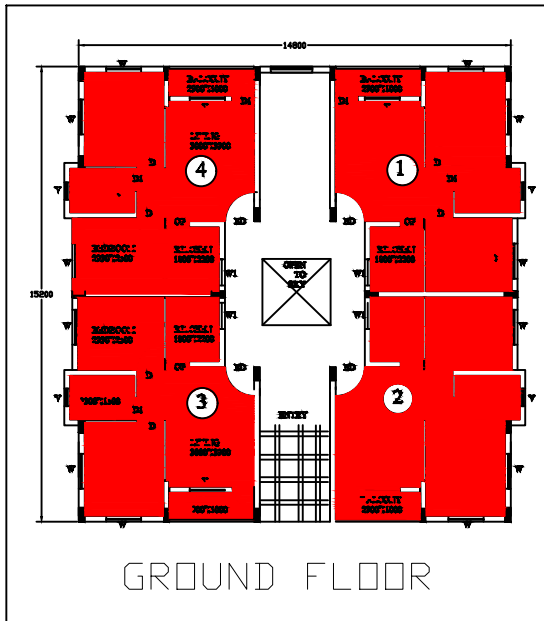

 - NOT AVAILABLE FOR AUCTION

 - AVAILABLE FOR AUCTION

BLOCK-B (2-BHK)

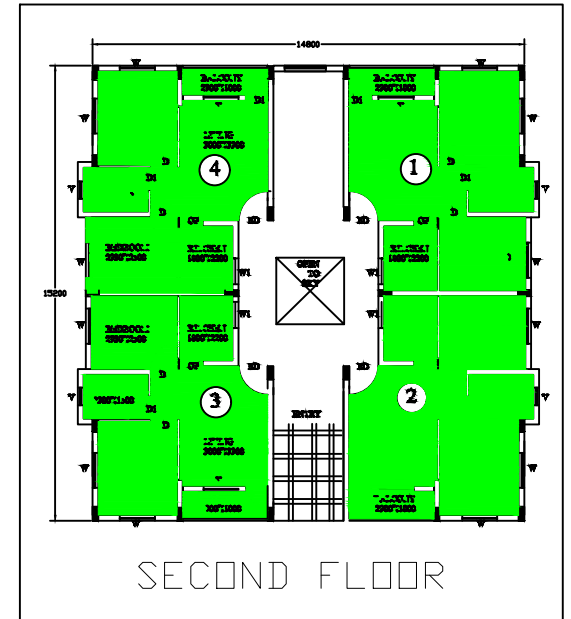
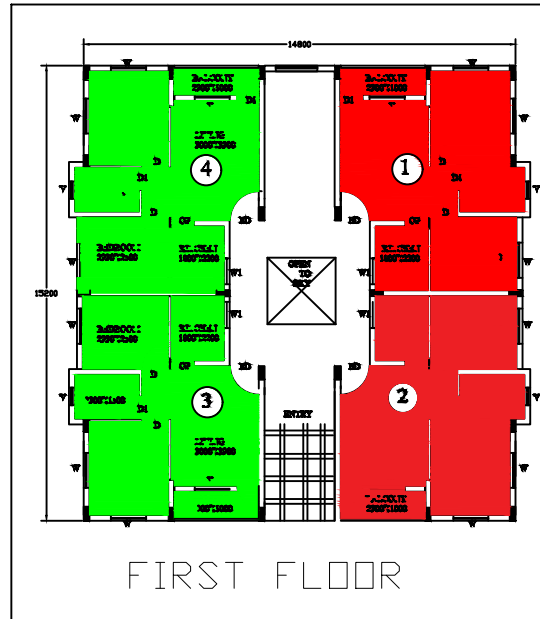
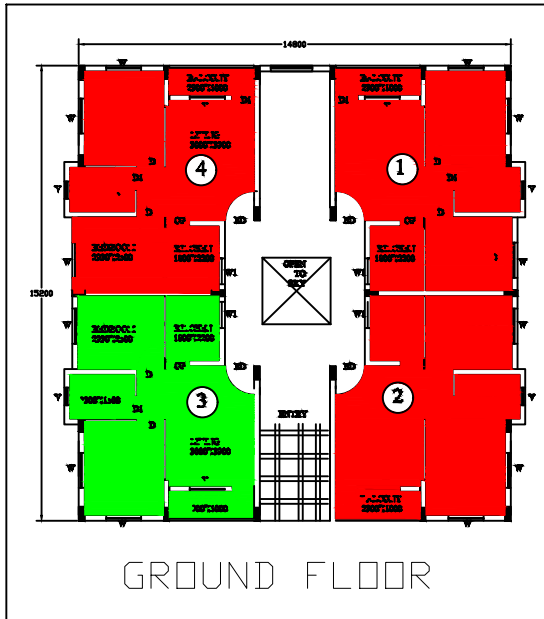


– NOT AVAILABLE FOR AUCTION



– AVAILABLE FOR AUCTION

BLOCK-C, BLOCK-D (2-BHK)

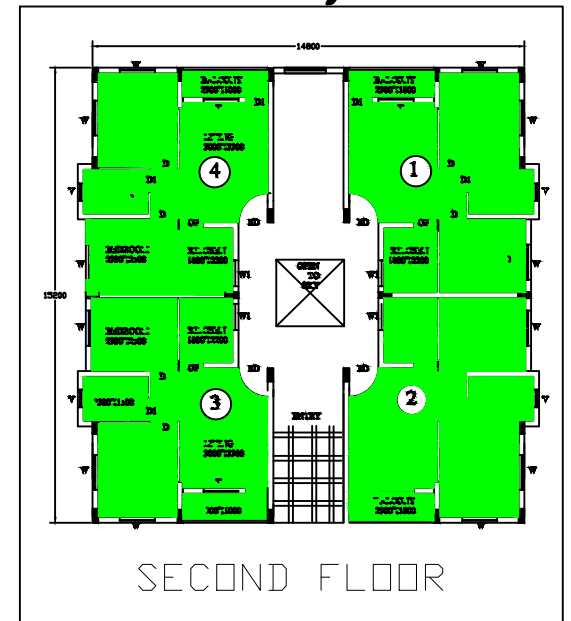
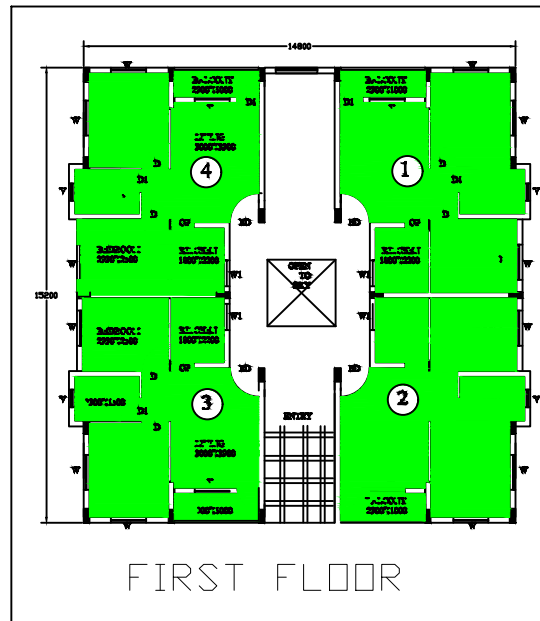
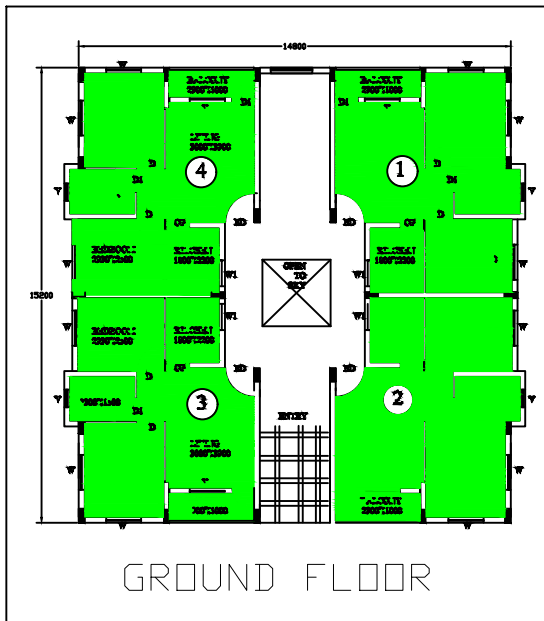


– NOT AVAILABLE FOR AUCTION



– AVAILABLE FOR AUCTION

BLOCK-E (2-BHK)

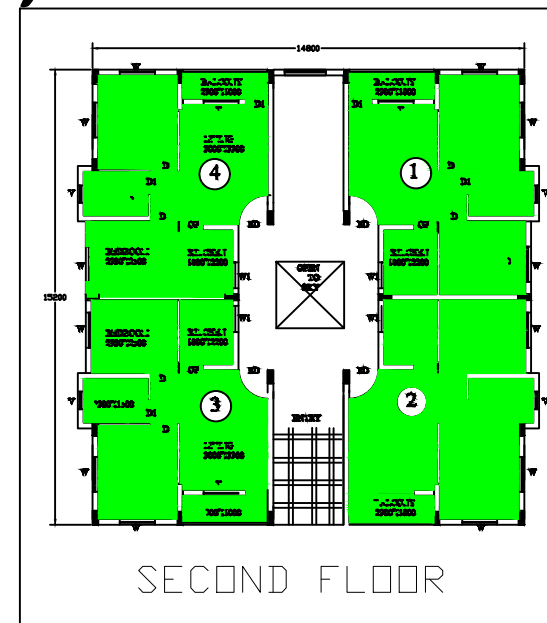
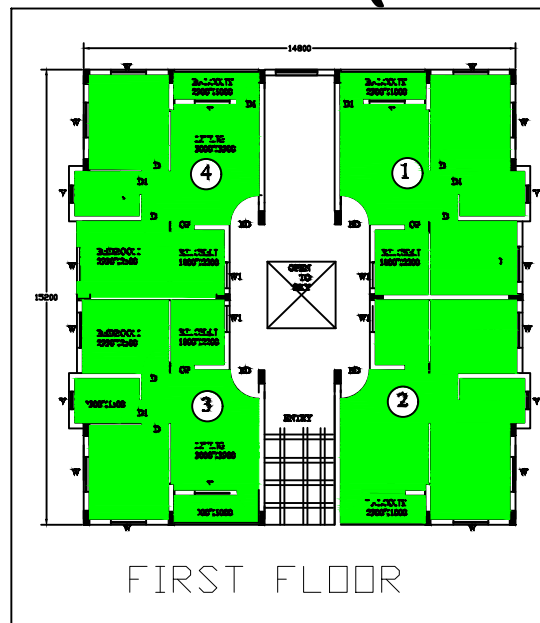
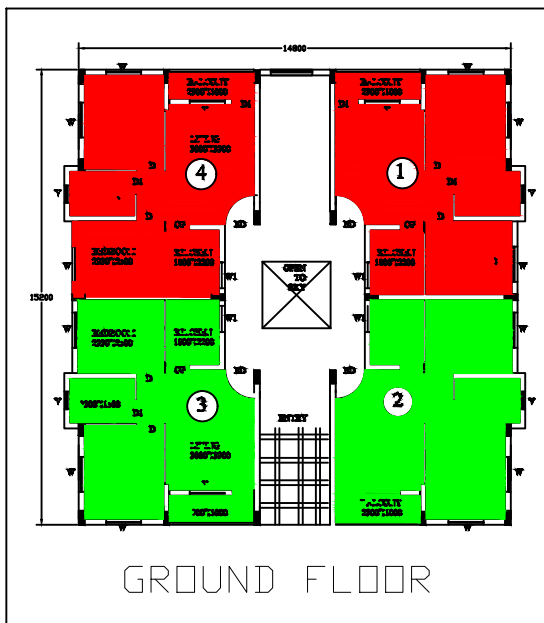


– NOT AVAILABLE FOR AUCTION



– AVAILABLE FOR AUCTION




BLOCK-F (2-BHK)

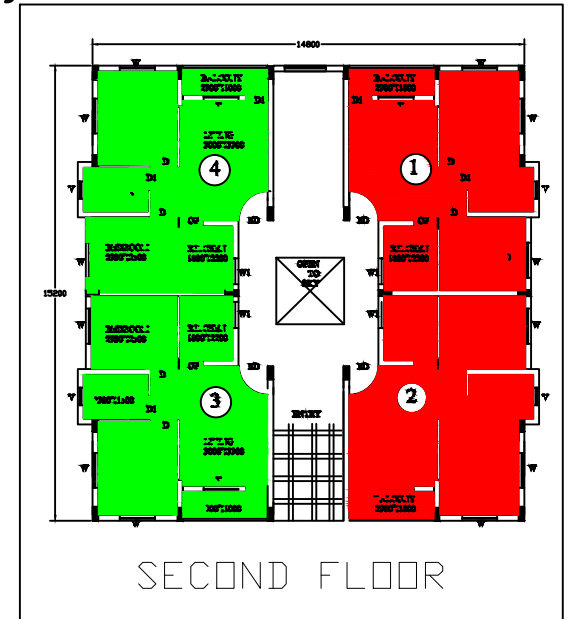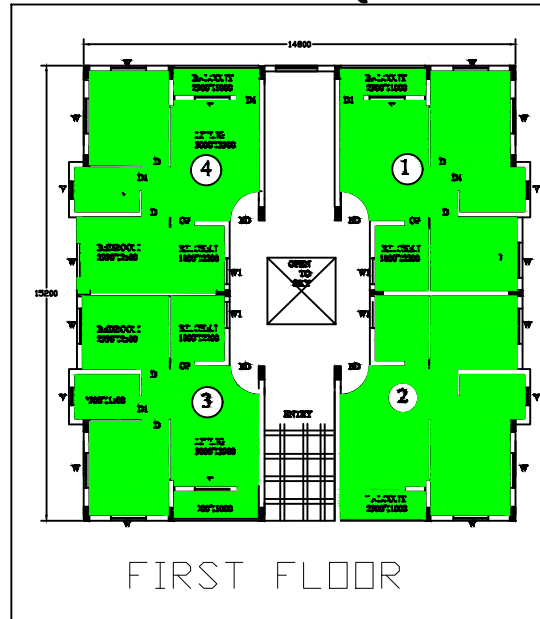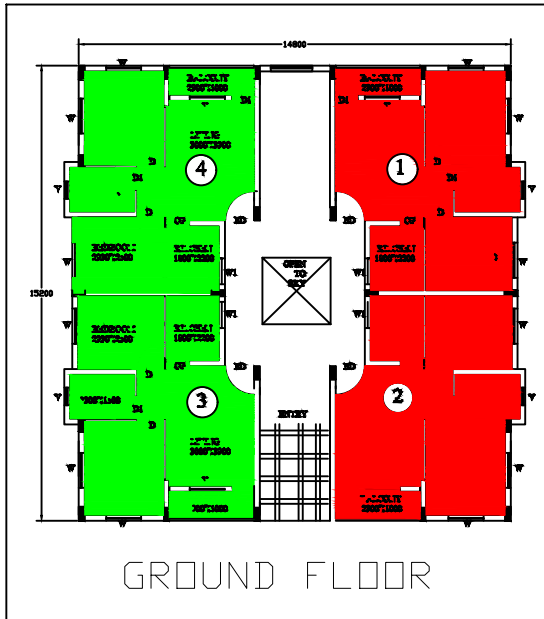

 - NOT AVAILABLE FOR AUCTION

 - AVAILABLE FOR AUCTION

Block-G, Block-H, Block-I, Block-J, Block-K Block-L, Block-M, Block-N, Block-O (1-BHK)

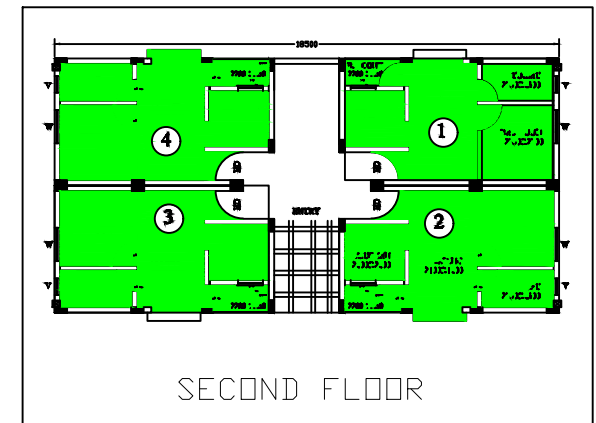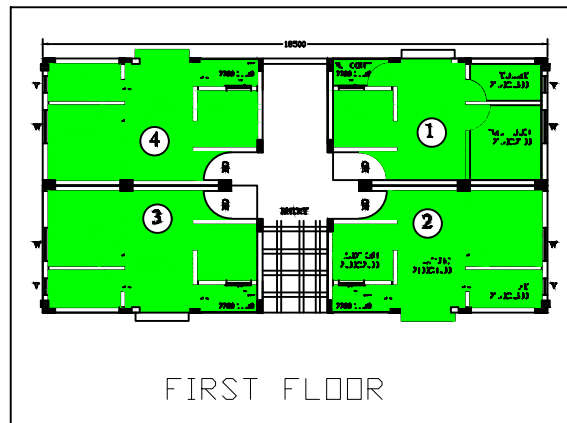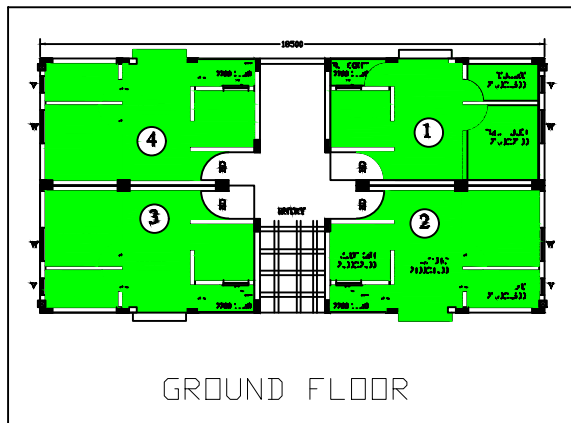

- NOT AVAILABLE FOR AUCTION



- AVAILABLE FOR AUCTION


KARNATAKA INDUSTRIAL AREAS DEVELOPMENT BOARD**GAMANGATTI HOUSING LAYOUT HUBLI-DHARWAD****2 BHK****DETAILS OF HOUSING TENTAMENTS AVAILBLE FOR
ALLOTMENT THROUGH E - AUCTION**

SL. NO	Block No	Housing tenament No	Built Up Area in Sqmt
--------	----------	---------------------	-----------------------


2 BHK GROUND FLOOR

1	B	3	53.51
2	C	1	53.51
3		2	53.51
4		3	53.51
5		4	53.51
6	D	1	53.51
7		2	53.51
8		3	53.51
9		4	53.51
10	E	2	53.51
11		3	53.51
12	F	3	53.51
13		4	53.51

2 BHK FIRST FLOOR

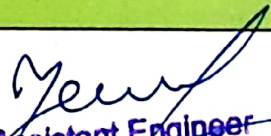
Assistant Engineer
K.I.A.D.B. Dharwad

Page 1 of 3

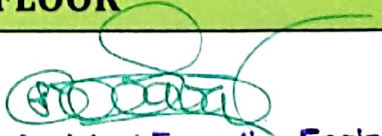
Assistant Executive Engineer
K.I.A.D.B. Dharwad


Executive Engineer
K.I.A.D.B. Dharwad


SL. NO	Block No	Housing tenament No	Built Up Area in Sqmt
14	A	3	53.51
15		4	53.51
16	B	3	53.51
17		4	53.51
18	C	1	53.51
19		2	53.51
20		3	53.51
21		4	53.51
22	D	1	53.51
23		2	53.51
24		3	53.51
25		4	53.51
26	E	1	53.51
27		2	53.51
28		3	53.51
29		4	53.51
30	F	1	53.51
31		2	53.51
32		3	53.51
33		4	53.51
2 BHK SECOND FLOOR			
34		1	53.51


[Signature]
Assistant Engineer
K.I.A.D.B. Dharwad


[Signature]
Assistant Executive Engineer
K.I.A.D.B. Dharwad.

[Signature]
Executive Engineer
K.I.A.D.B. Dharwad


SL. NO	Block No	Housing tenement No	Built Up Area in Sqmt
35	A	2	53.51
36		4	53.51
37	B	1	53.51
38		2	53.51
39		3	53.51
40		4	53.51
41	C	1	53.51
42		2	53.51
43		3	53.51
44		4	53.51
45	D	1	53.51
46		2	53.51
47		3	53.51
48		4	53.51
49	E	1	53.51
50		2	53.51
51		3	53.51
52		4	53.51
53	F	3	53.51
54		4	53.51

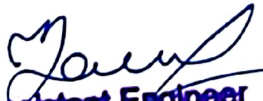

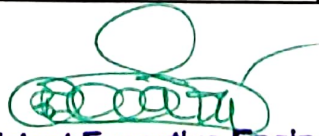Assistant Engineer
K.I.A.D.B. Dharwad



Assistant Executive Engineer
K.I.A.D.B. Dharwad


Executive Engineer
K.I.A.D.B. Dharwad

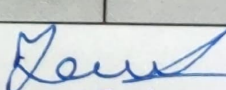
SL. NO	Block No	Housing tenament No	Built Up Area in Sqmt
1 BHK FIRST FLOOR			
1	G	1	39.48
2		2	39.48
3		3	39.48
4		4	39.48
5	H	1	39.48
6		2	39.48
7		3	39.48
8		4	39.48
9	I	1	39.48
10		2	39.48
11		3	39.48
12		4	39.48
13	J	1	39.48
14		2	39.48
15		3	39.48
16		4	39.48
17	K	1	39.48
18		2	39.48
19		3	39.48
20		4	39.48



Assistant Engineer,
K.I.A.D.B. Dharwad



Assistant Executive Engineer
K.I.A.D.B. Dharwad.

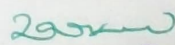
Executive Engineer
K.I.A.D.B. Dharwad


SL. NO	Block No	Housing tenament No	Built Up Area in Sqmt
21	L	1	39.48
22		2	39.48
23		3	39.48
24		4	39.48
25	M	1	39.48
26		2	39.48
27		3	39.48
28		4	39.48
29	N	1	39.48
30		2	39.48
31		3	39.48
32		4	39.48
33	O	1	39.48
34		2	39.48
35		3	39.48
36		4	39.48

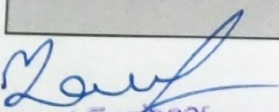
Assistant Engineer
K.I.A.D.B. Dharwad

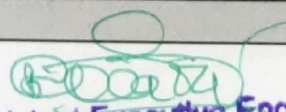

Assistant Executive Engineer
K.I.A.D.B. Dharwad

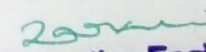
Executive Engineer
K.I.A.D.B. Dharwad

SL. NO	Block No	Housing tenament No	Built Up Area in Sqmt
1 BHK SECOND FLOOR			
1	G	1	39.48
2		2	39.48
3		3	39.48
4		4	39.48
5	H	1	39.48
6		2	39.48
7		3	39.48
8		4	39.48
9	I	1	39.48
10		2	39.48
11		3	39.48
12		4	39.48
13	J	1	39.48
14		2	39.48
15		3	39.48
16		4	39.48
17	K	1	39.48
18		2	39.48
19		3	39.48
20		4	39.48

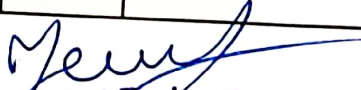
Assistant Engineer
K.I.A.D.B. Dharwad

Assistant Executive Engineer
K.I.A.D.B. Dharwad

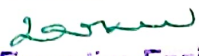
Executive Engineer
K.I.A.D.B. Dharwad

SL. NO	Block No	Housing tenament No	Built Up Area in Sqmt
21	L	1	39.48
22		2	39.48
23		3	39.48
24		4	39.48
25	M	1	39.48
26		2	39.48
27		3	39.48
28		4	39.48
29	N	1	39.48
30		2	39.48
31		3	39.48
32		4	39.48
33	O	1	39.48
34		2	39.48
35		3	39.48
36		4	39.48

[Signature]
Assistant Engineer
K.I.A.D.B. Dharwad

[Signature]
Assistant Executive Engineer
K.I.A.D.B. Dharwad.

[Signature]
Executive Engineer
K.I.A.D.B. Dharwad.

KARNATAKA INDUSTRIAL AREAS DEVELOPMENT BOARD

GAMANGATTI HOUSING LAYOUT HUBLI-DHARWAD

1 BHK

**DETAILS OF HOUSING TENTAMENTS AVAILBLE FOR
ALLOTMENT THROUGH E - AUCTION**


SL. NO	Block No	Housing tenament No	Built Up Area in Sqmt
--------	----------	------------------------	-----------------------


1 BHK GROUND FLOOR


1	G	1	39.48
2		2	39.48
3		3	39.48
4		4	39.48

5	H	1	39.48
6		2	39.48
7		3	39.48
8		4	39.48

9	I	1	39.48
10		2	39.48
11		3	39.48
12		4	39.48

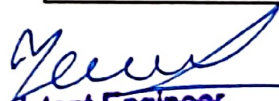
Assistant Engineer
K.I.A.D.B. Dharwad


Assistant Executive Engineer
K.I.A.D.B. Dharwad.


Executive Engineer
K.I.A.D.B. Dharwad

SL. NO	Block No	Housing tenament No	Built Up Area in Sqmt
13	J	1	39.48
14		2	39.48
15		3	39.48
16		4	39.48
17	K	1	39.48
18		2	39.48
19		3	39.48
20		4	39.48
21	L	1	39.48
22		2	39.48
23		3	39.48
24		4	39.48
25	M	1	39.48
26		2	39.48
27		3	39.48
28		4	39.48
29	N	1	39.48
30		2	39.48
31		3	39.48
32		4	39.48
33	O	1	39.48
34		2	39.48
35		3	39.48
36		4	39.48

Daul
Assistant Engineer
K.I.A.D.B. Dharwad

(Signature)
Assistant Executive Engineer
K.I.A.D.B, Dharwad.

2000
Executive Engineer
K.I.A.D.B. Dharwad.

Gamanagatti Industrial Area, Dharwad

